


三层平面图 1:100

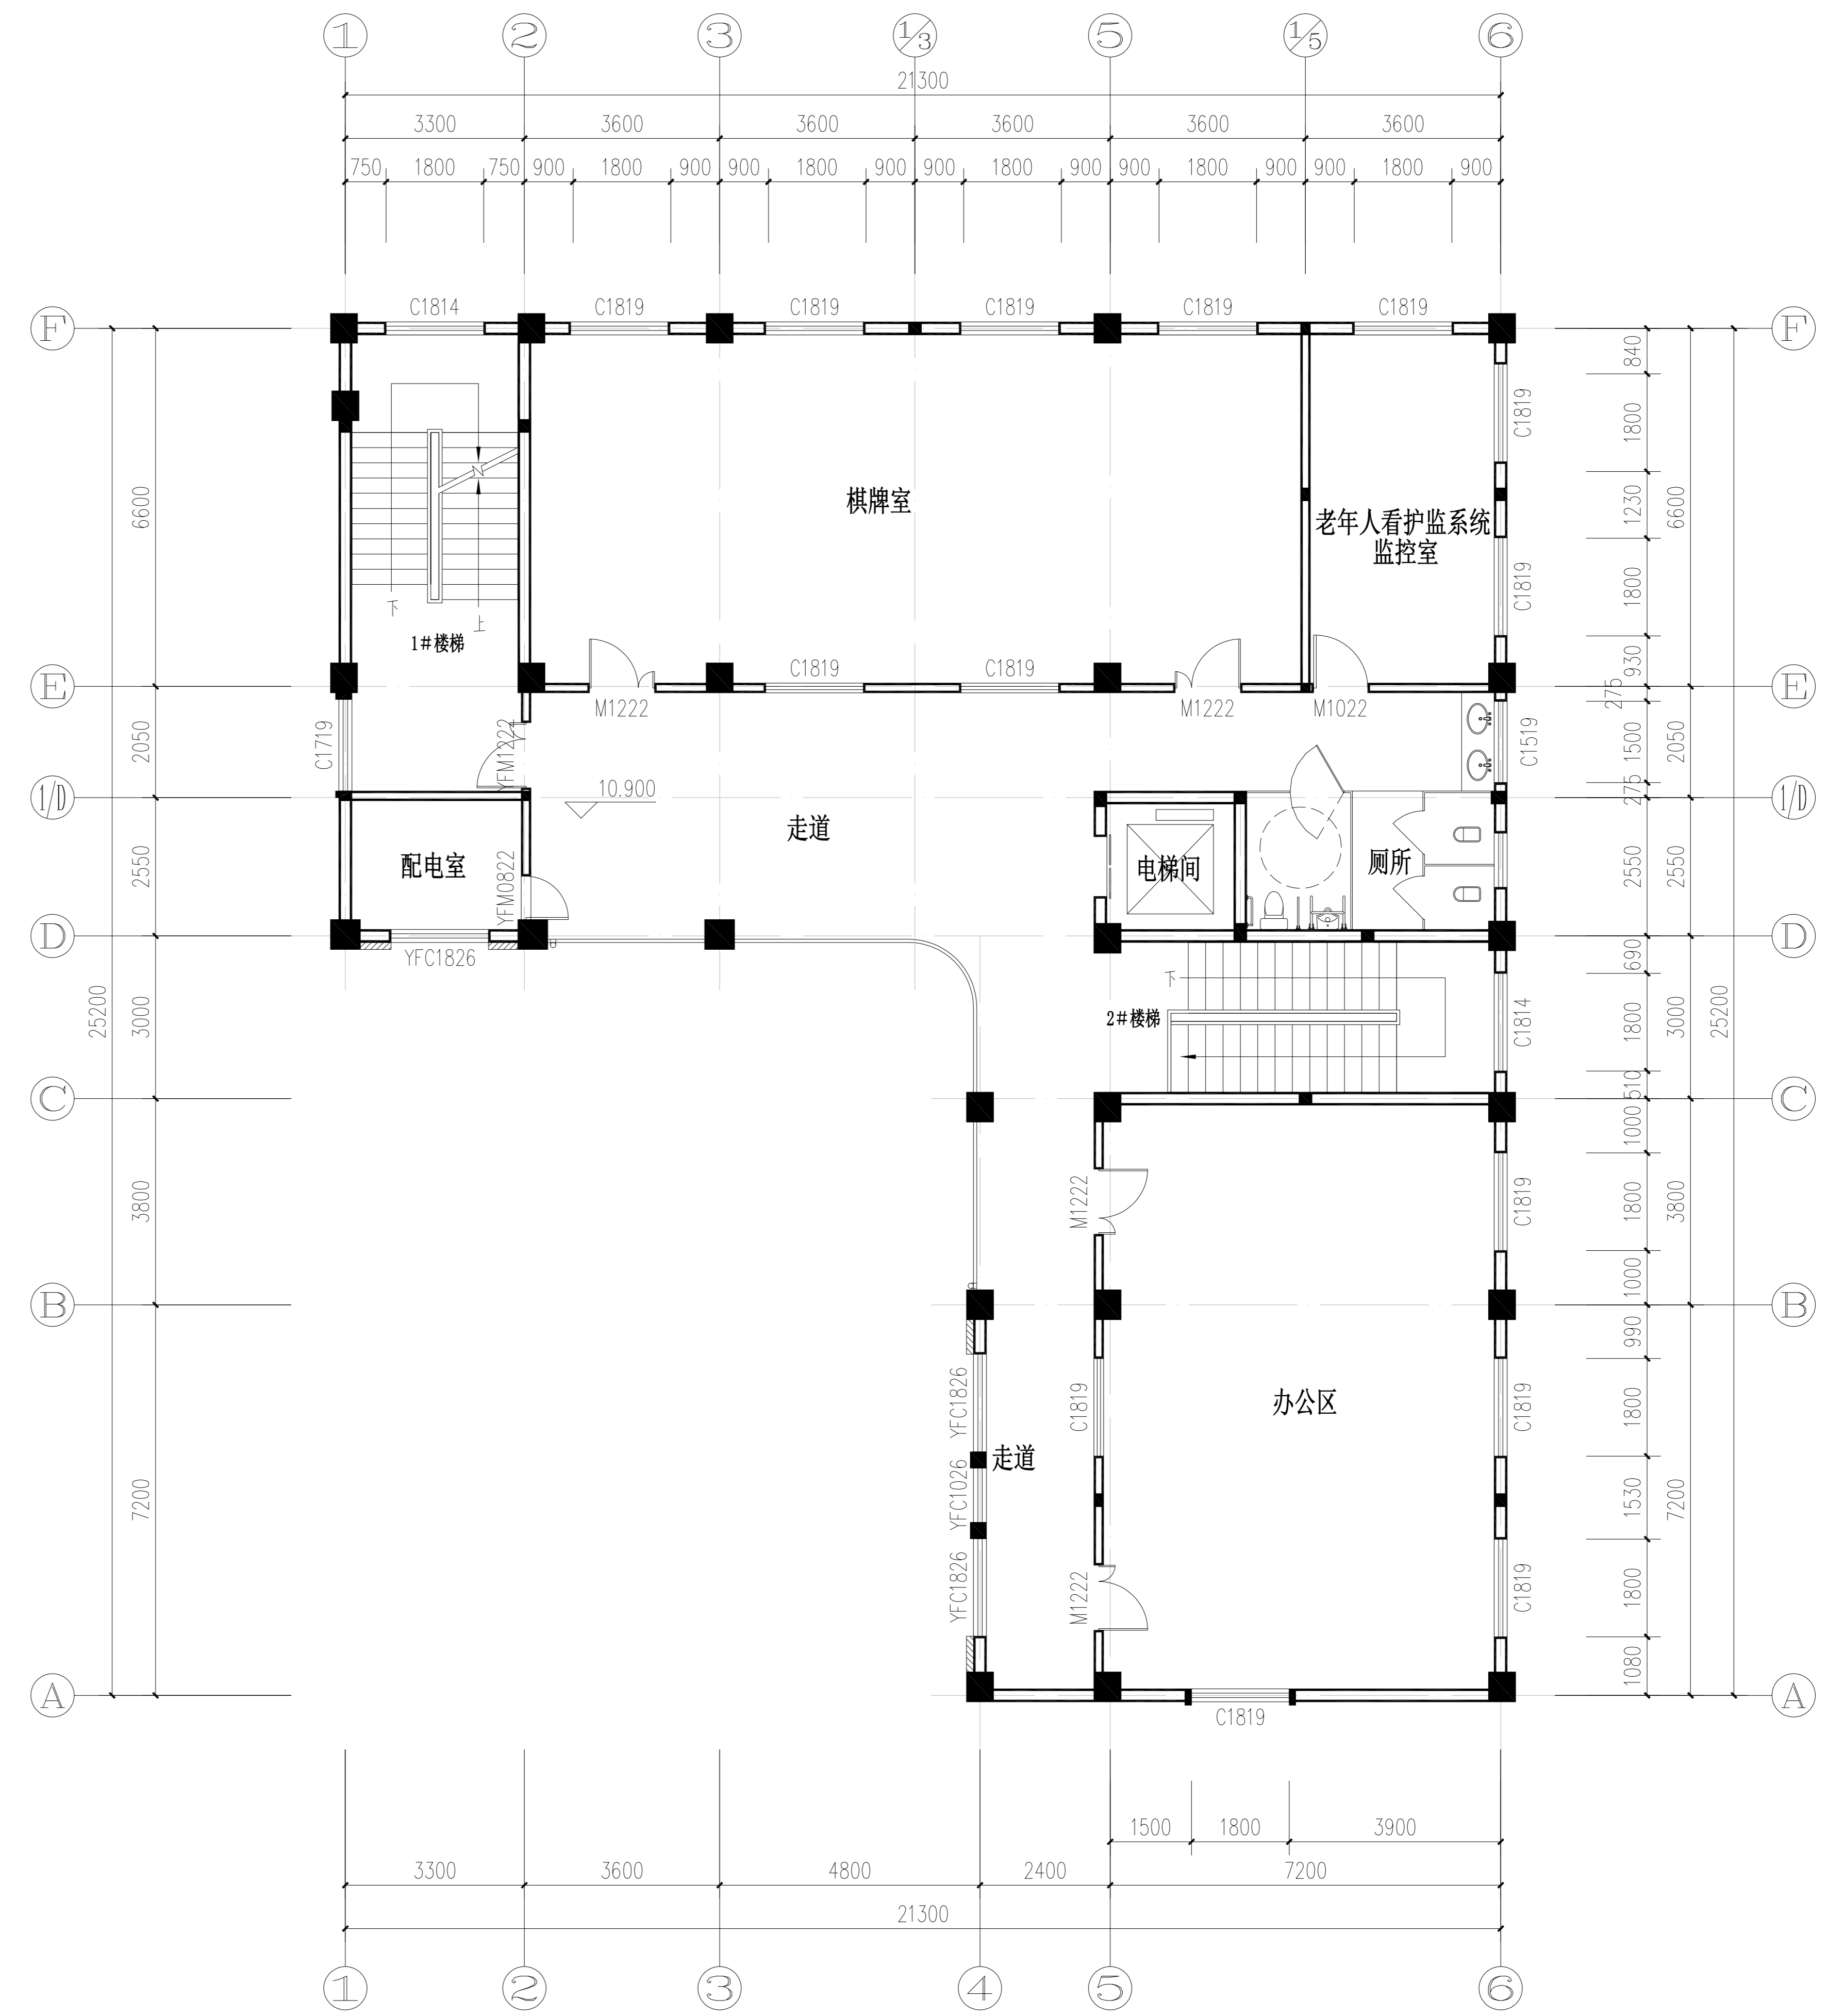

四层平面图 1:100